





Future Visioning Assumptions Alternative 1: Regional Arterial

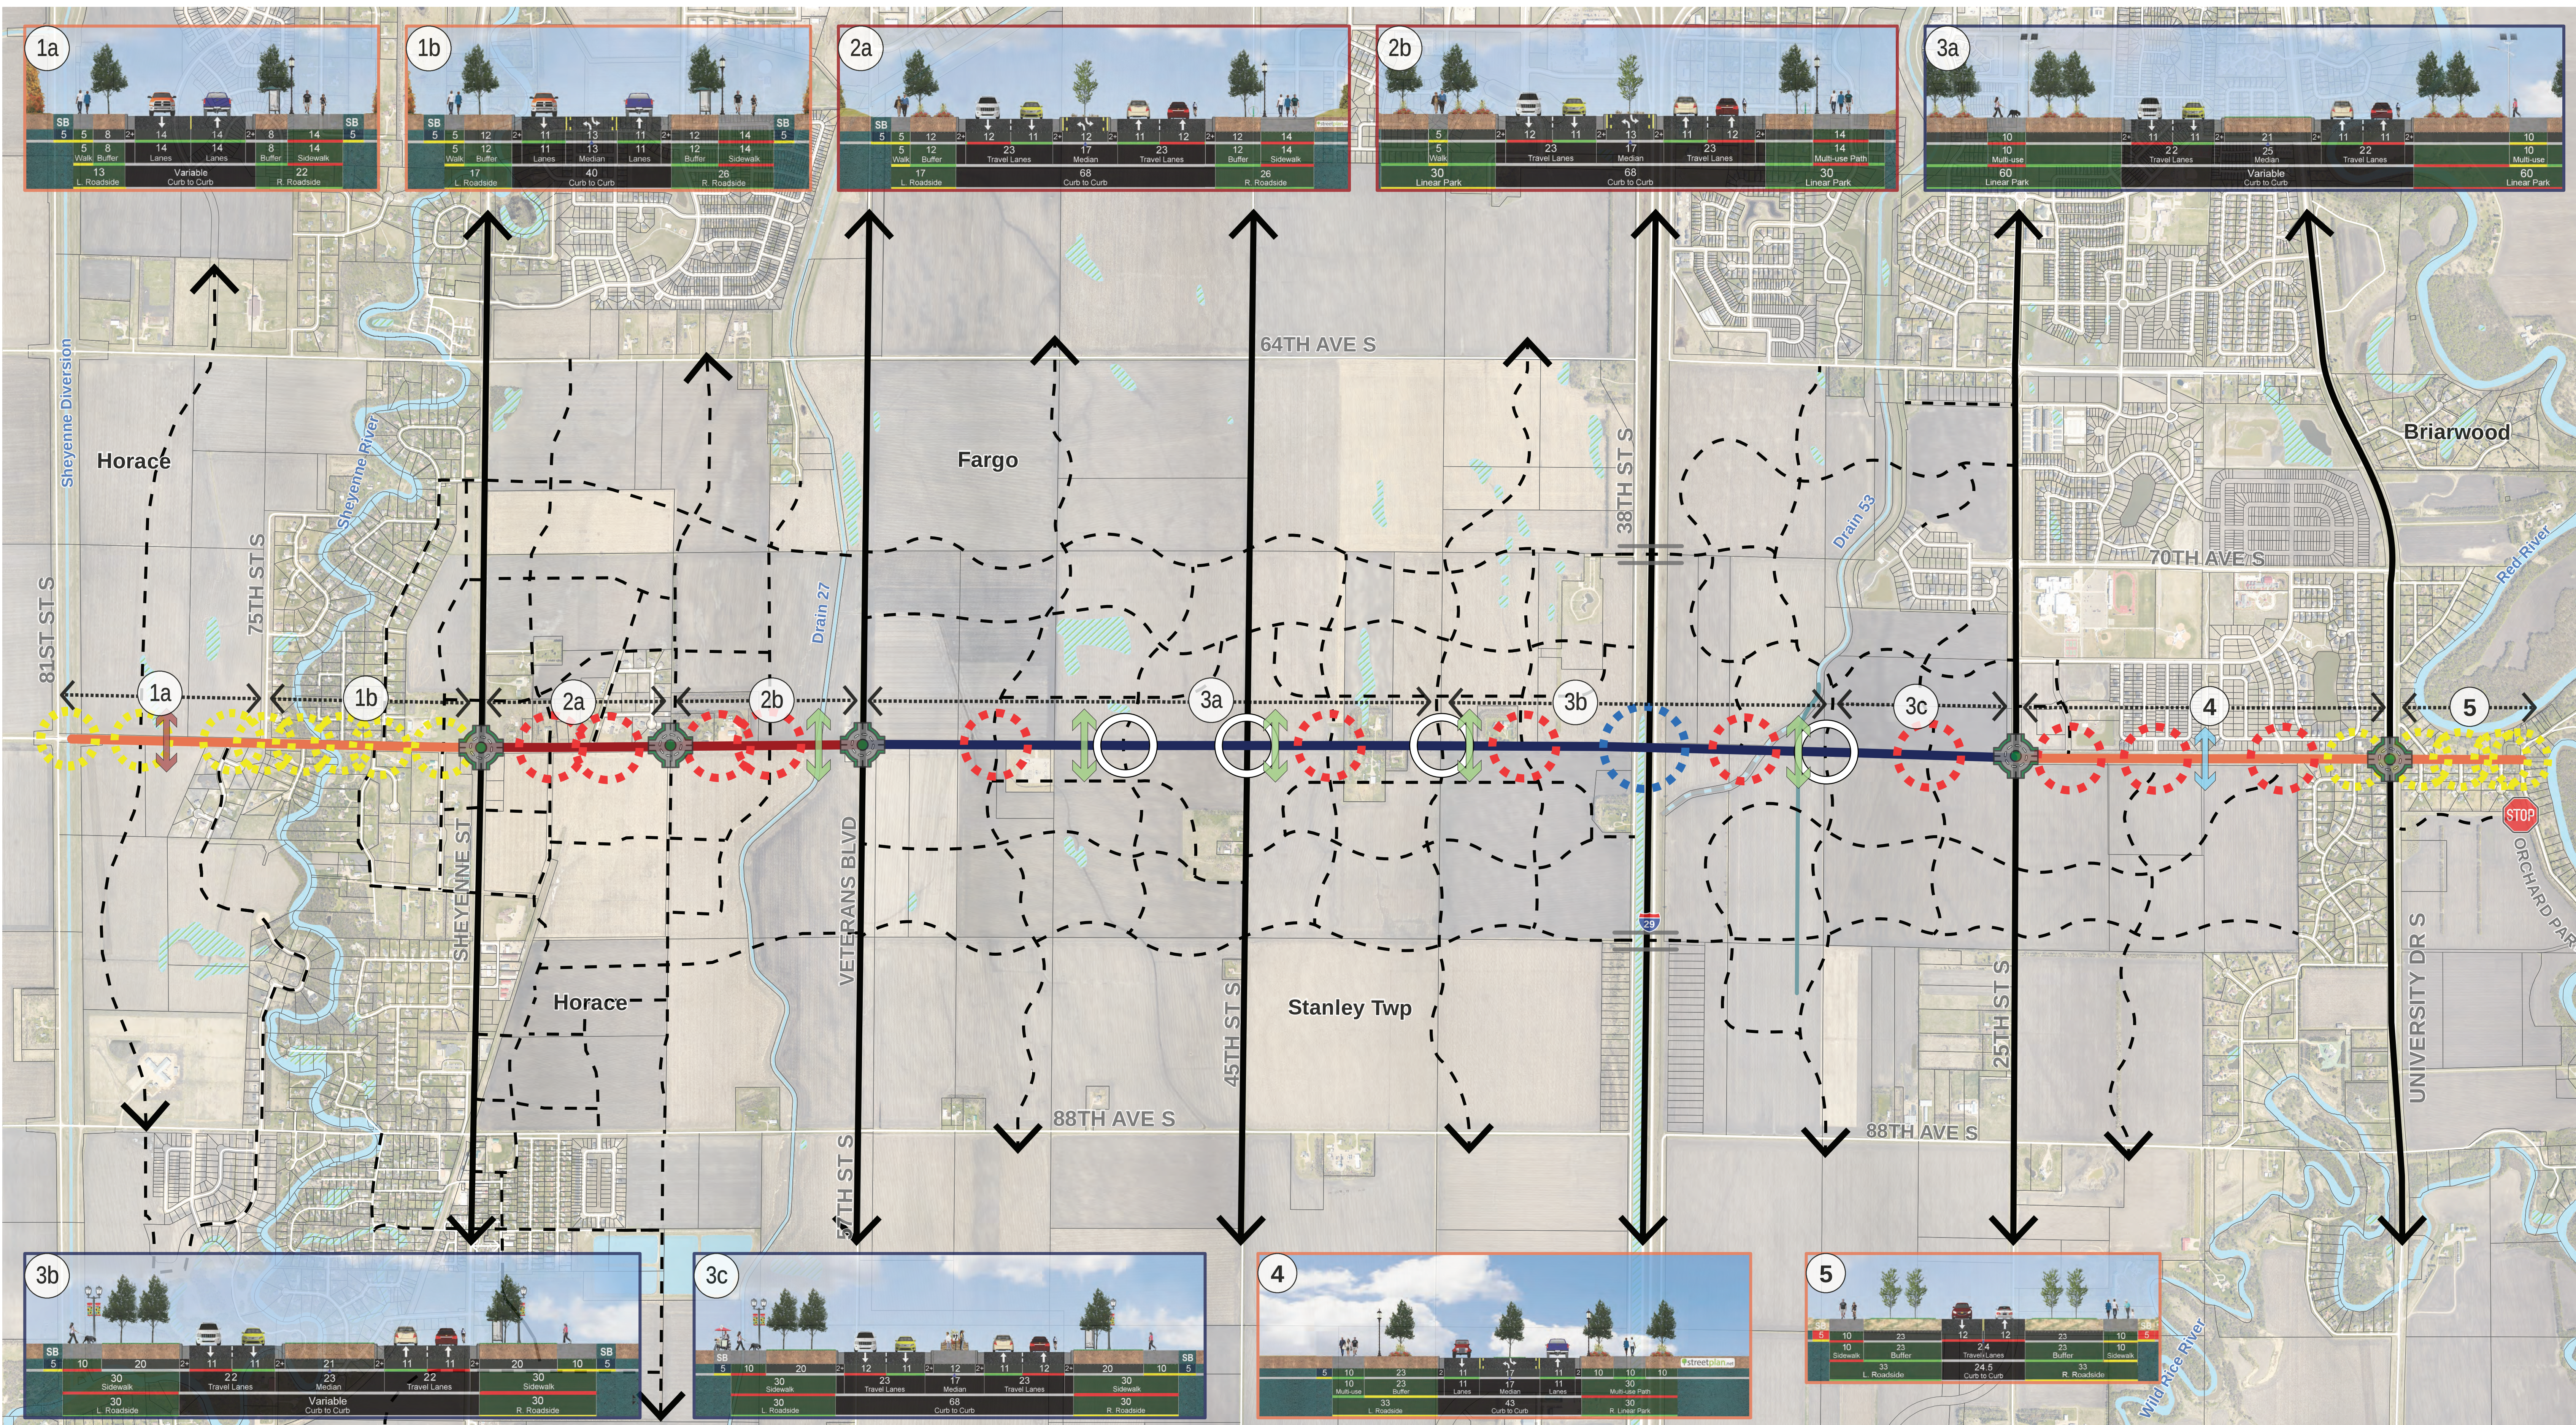


76th Avenue South Corridor Study

Legend

- Regional Arterial
- Commercial Arterial
- Mixed Use Arterial
- Existing/Future North/South Arterial Roadways

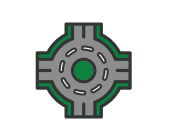

Roundabout

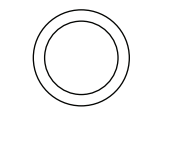

R-Cut Intersection




Proposed Collector Streets



Right-of-way Preservation



Side-Street Stop Control

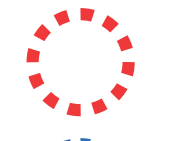


Limited Access - Right In/Right Out



Interchange (Free Flow or Partial Free Flow)



Pedestrian Grade Separated Crossing

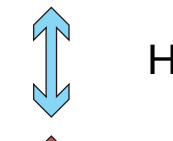

H.A.W.K. Signal Pedestrian Crossing



R.R.F.B. Signal Pedestrian Crossing

1 in = 1,000 feet

